
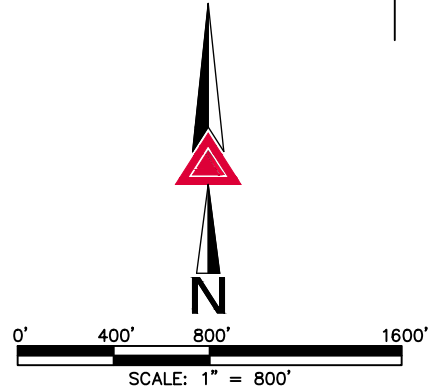
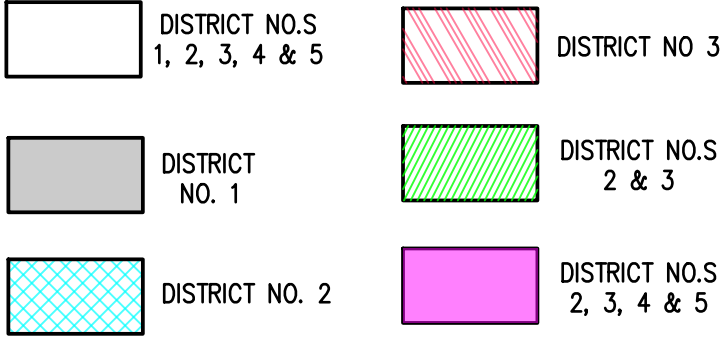


ERIE HIGHLANDS METRO. DISTRICT MAP

TOWN OF ERIE, WELD COUNTY, COLORADO

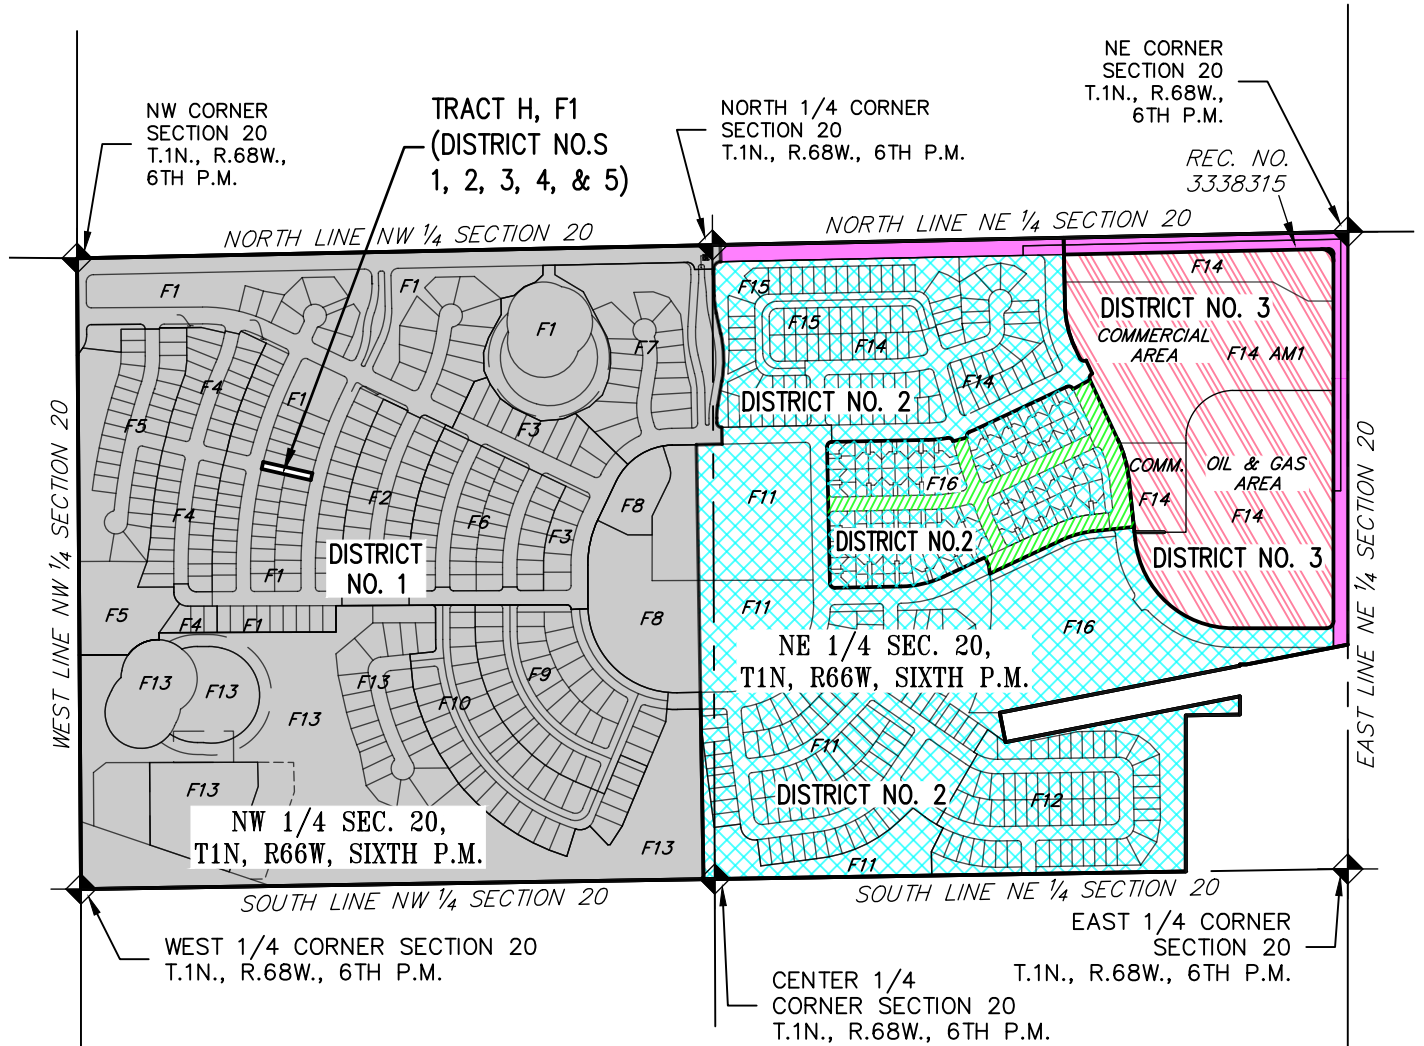

PATH: v:\19318-25\DWG
 DWG NAME: OVERALL DISTRICT MAP (2022)
 DWG: TP CHK: DSB
 DATE: 2022/06/21
 SCALE: 1" = 800'


AZTEC
 CONSULTANTS, INC.

300 East Mineral Ave,
 Suite 1
 Littleton, Colorado 80122
 Phone: (303)713-1898
 Fax: (303)713-1897
www.aztecconsultants.com

METRO DISTRICT MAP (2022)
 ERIE HIGHLANDS
 TOWN OF ERIE, COUNTY OF WELD, CO
 JOB NUMBER 19318-25 1 OF 1 SHEETS